




ANNEXURE - 16

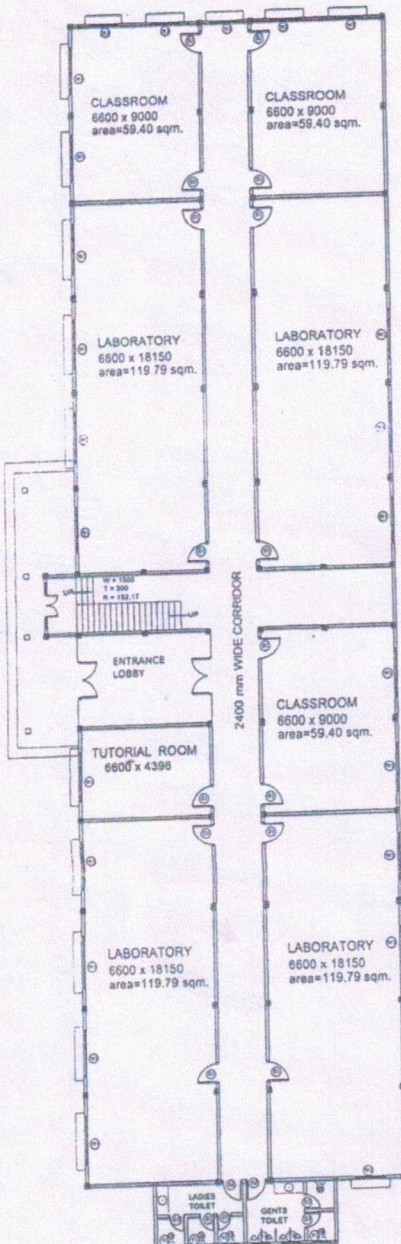

GROUND FLOOR PLAN

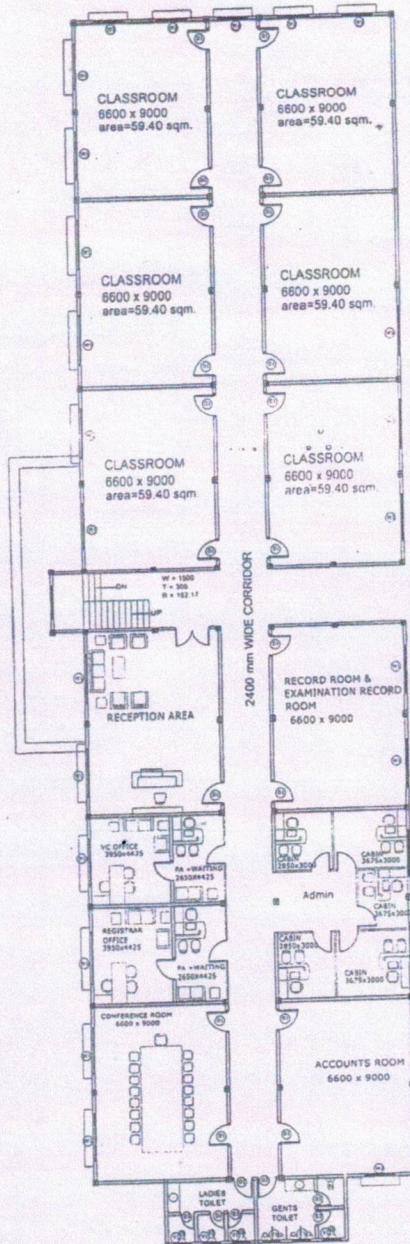

FIRST FLOOR PLAN

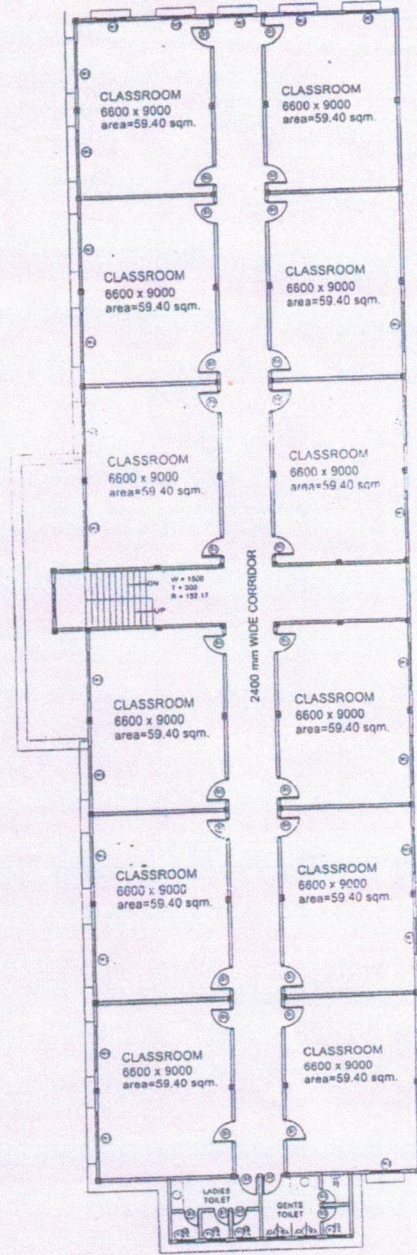

SECOND FLOOR PLAN

curay all
 VJAY GUPTA B.Arch, AIA, F
 Architect & Wealth Tax Valuer
 603, Chiranjiv Tower
 43 Nehru Place, New Delhi-110019
 CA-75/1916

PROJECT : ---
ACADEMIC BLOCK - 1 AT

DRAWING **GROUND, FIRST & SECOND FLOOR PLAN**

REVISION TABLE

DATE: 12/05/2019

SCALE: 1/8" = 1'-0"

DESIGNED BY: VJAY GUPTA


CHECKED BY: VJAY GUPTA

APPROVED BY: VJAY GUPTA

PROJECT NO: 17042-A-110

ARCHITECT: VJAY GUPTA ARCHITECTS

160

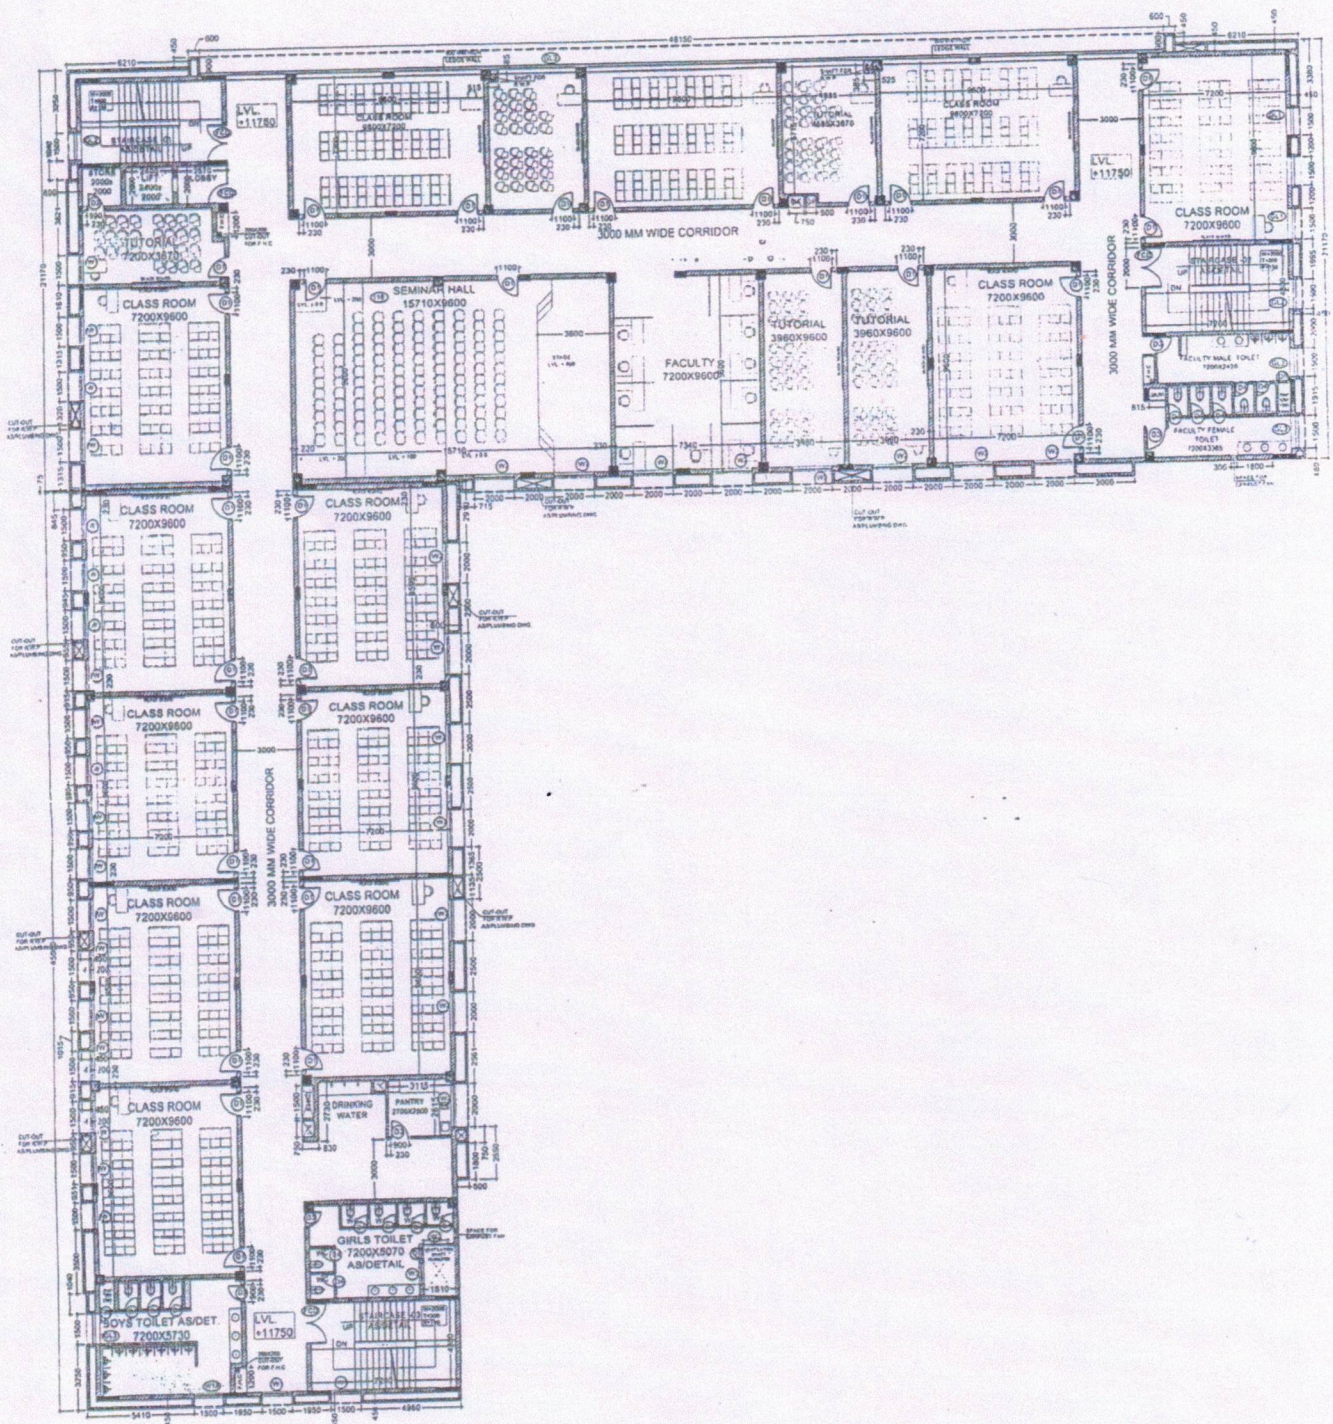

away center
 VIKAS GUPTA DARCH, AIA,
 Architect & Wealth Tax Valuer
 603, Chiranjiv Tower
 43 Nehru Place, New Delhi-110019
 CA-75/1916


PROJECT :-


ACADEMIC BLOCK -2 AT

THIRD FLOOR PLAN

REVISION TABLE

SCALE: N.T.S. DATE: 07-05-2019
 ARCHITECT: VIKAS GUPTA ARCH.
 DRG. NO. 17943-A-100

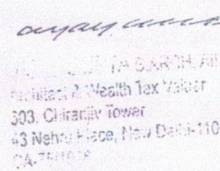

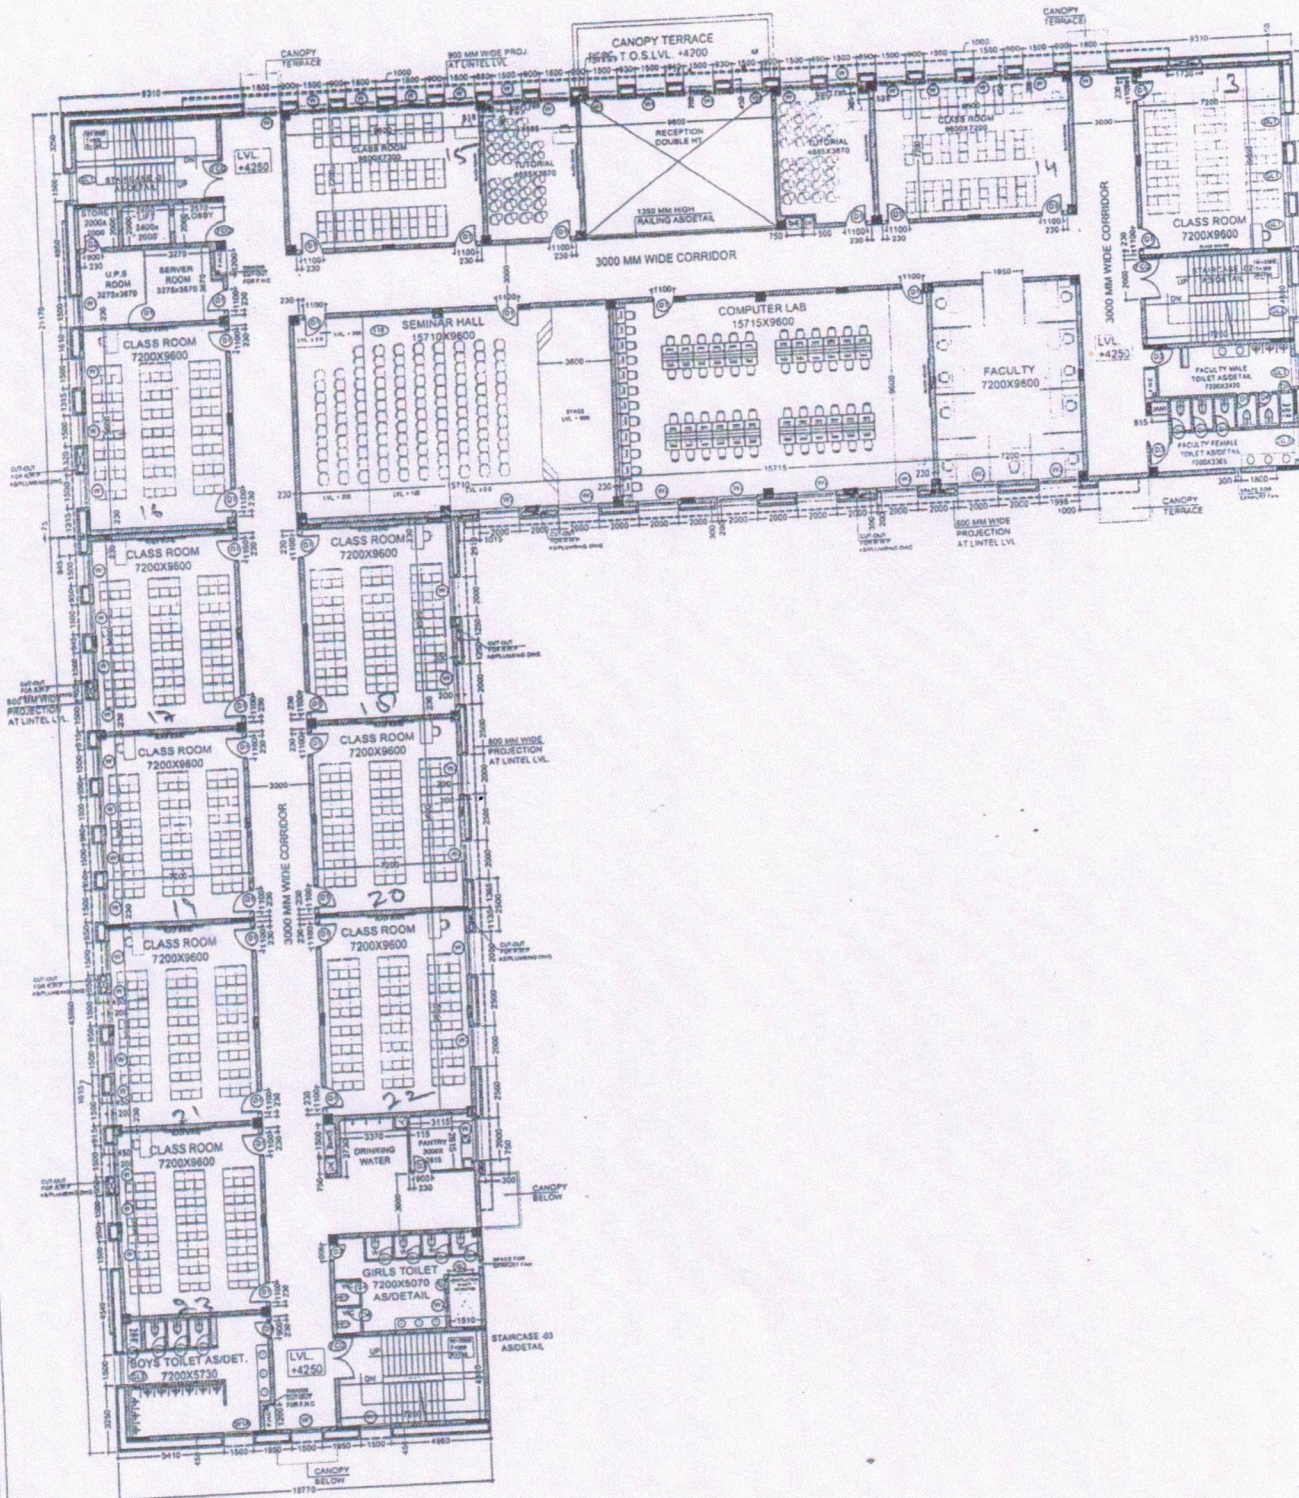

PROJECT: ---
ACADEMIC BLOCK -2 AT


FIRST FLOOR PLAN



VIJAY GUPTA
Architect & Wealth
603, Chiranjiv Tower
43 Nehru Place, N
CA-75/1916

REVISION TABLE

SCALE: 1/8" = 1'-0"
DATE: 10/10/16
DRAWN BY: V.G.

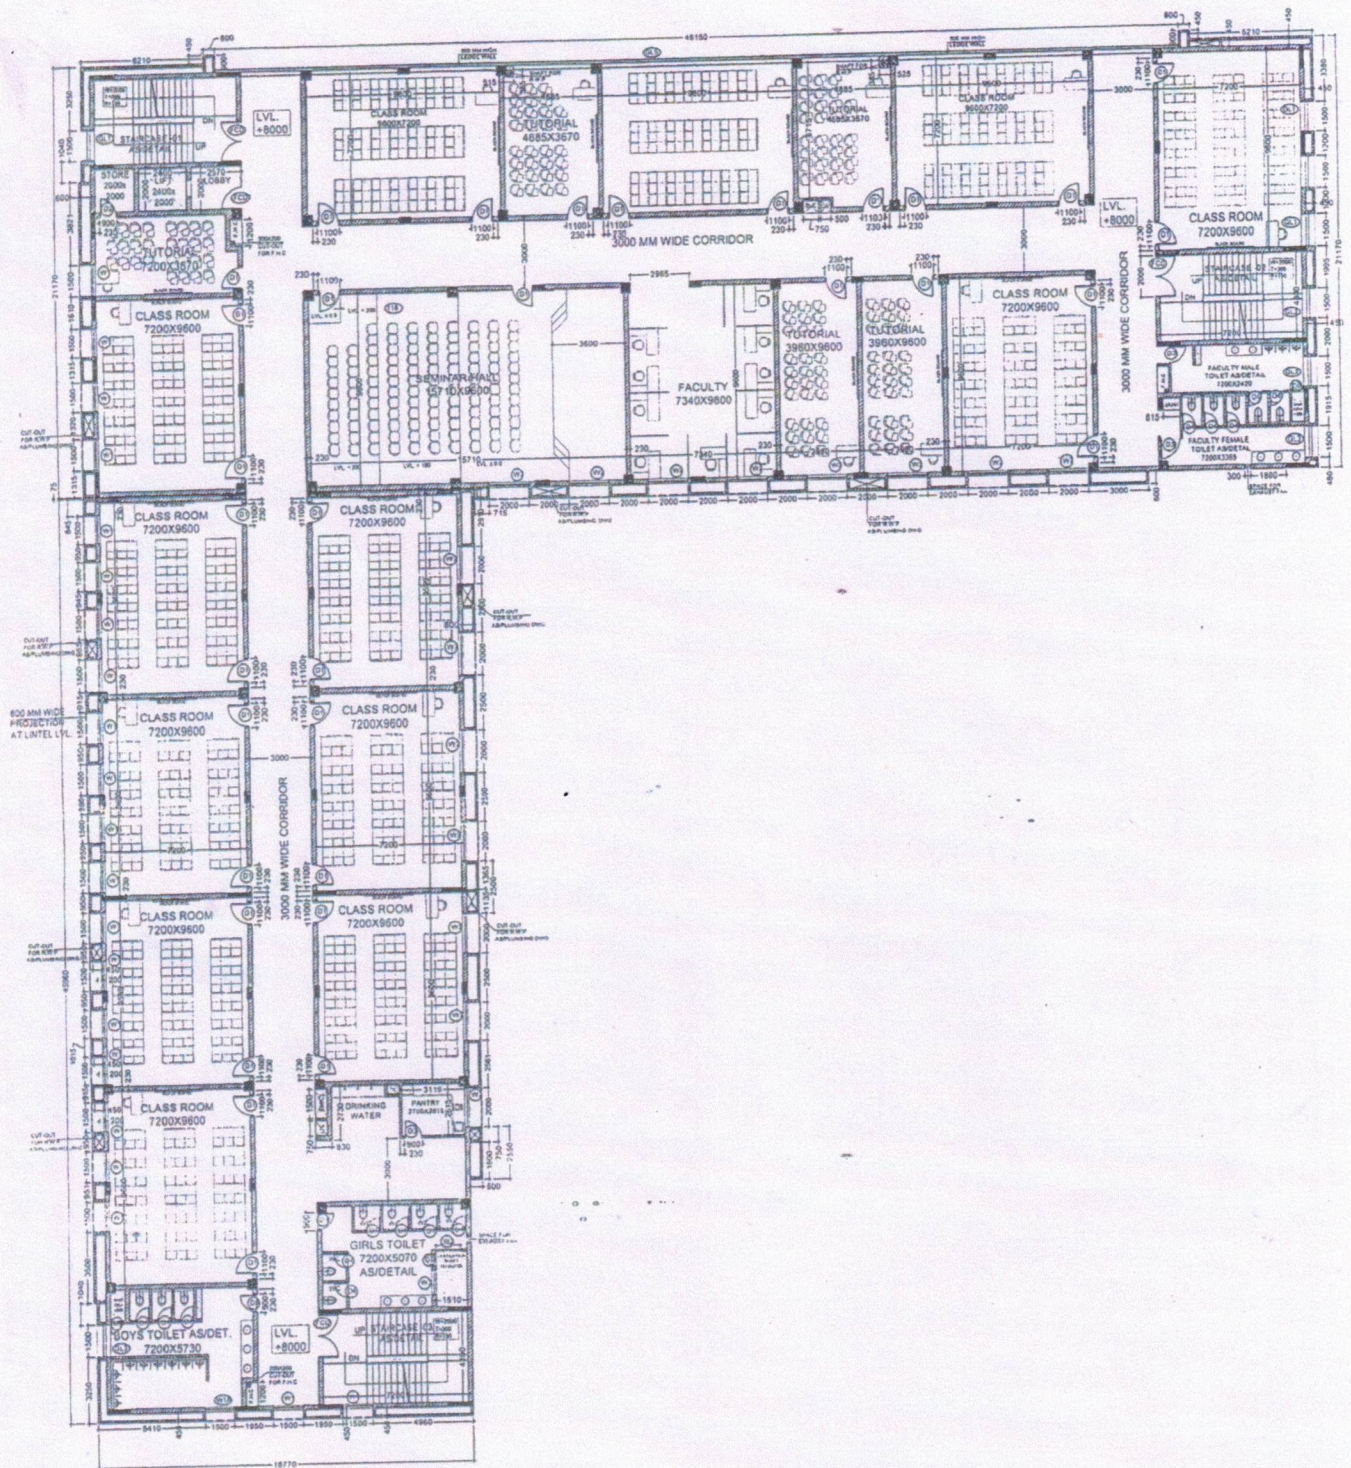

VJAY GUPTA B.Arch, AIA, F.
 Architect & Wealth Tax Valuer
 603, Chiranjiv Tower
 43 Nehru Place, New Delhi-110019
 CA-75/1916

PROJECT :
 ACADEMIC BLOCK -2 AT

DRAWING :
 SECOND FLOOR PLAN



SCALE: 1/8" = 1'-0"
 DATE: 02-05-2019
 ARCHITECTS:
 VJAY GUPTA ARCHITECTS
 603, CHIRANJIV TOWER, 43 NEHRU PLACE, NEW DELHI-110019
 REG. NO. CA-75/1916